


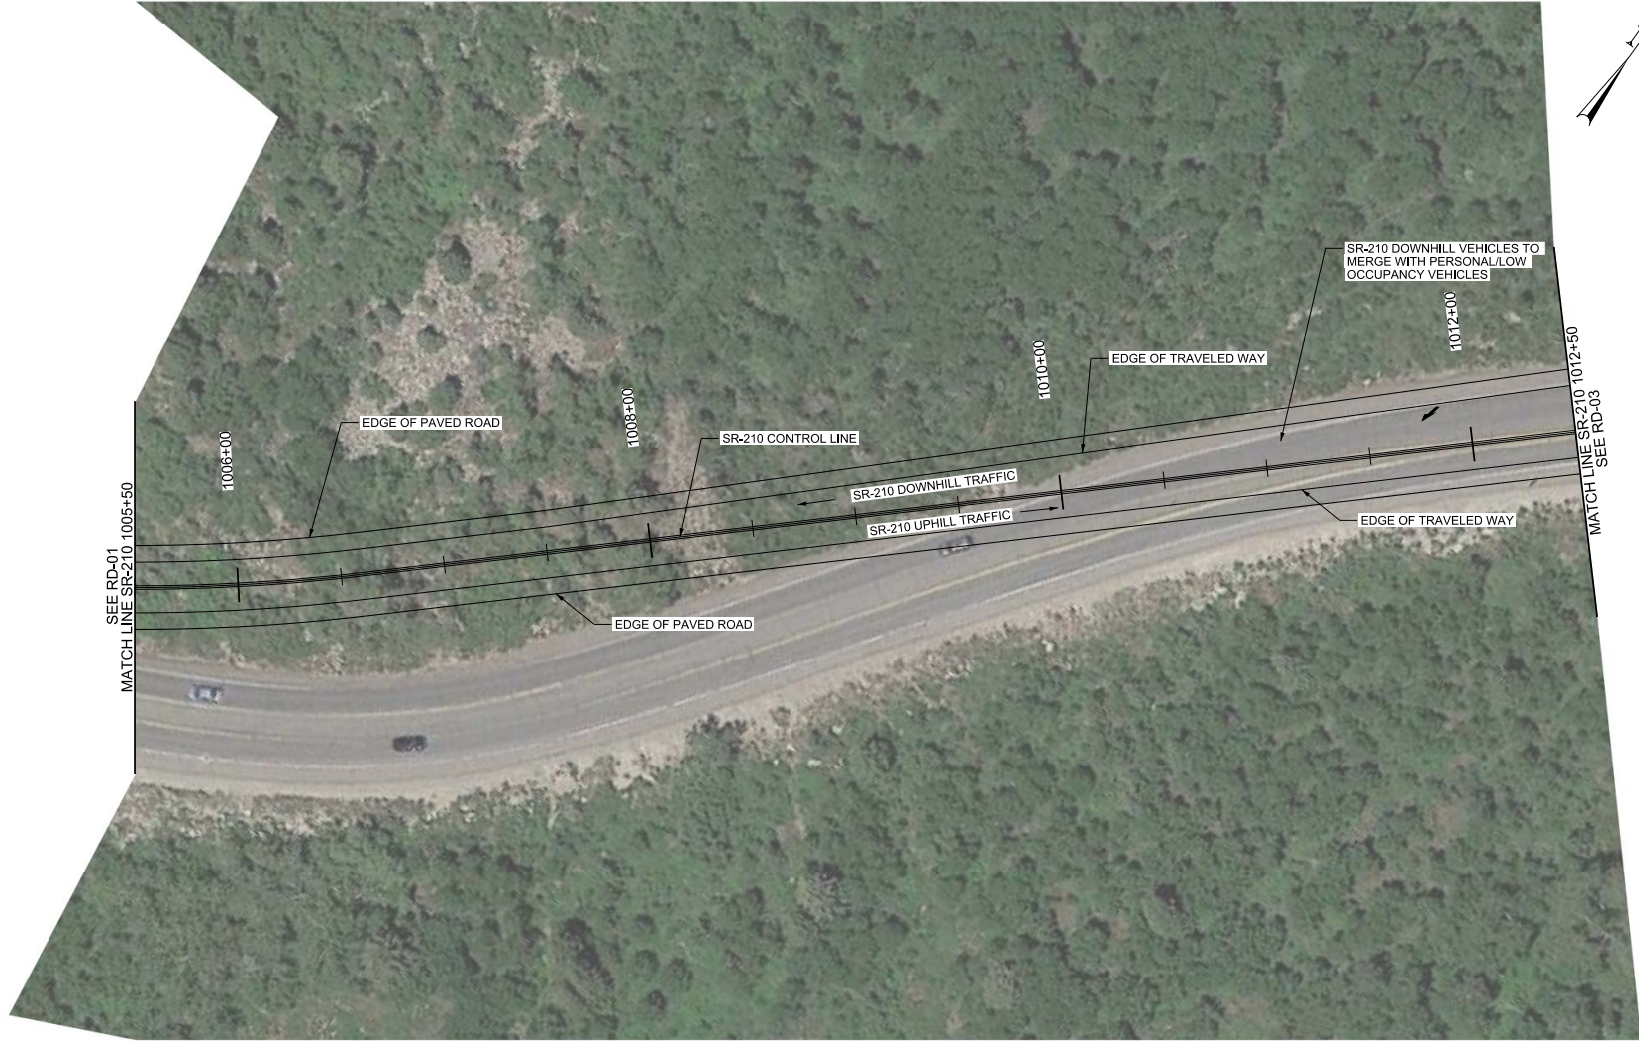

PROJECT NUMBER	SR-210, Little Cottonwood Canyon		GRANITE COMMUNITY COUNCIL	
	PROJECT NUMBER	PRJ	University of Utah, Student Engineering Associates	
ROADWAY DESIGN		DATE	QC	DRAWN BY
		04/10/18	JLS	MB
			CHECKED BY	DATE

PRELIMINARY
NOT FOR CONSTRUCTION



PROJECT	SR-210, Little Cottonwood Canyon		
PROJECT NUMBER		PI#	

ROADWAY DESIGN




Department of
CIVIL & ENVIRONMENTAL ENGINEERING
THE UNIVERSITY OF UTAH

GRANITE COMMUNITY COUNCIL
University of Utah, Student Engineering Associates

DRAWN BY	JLS
QC	04/10/18
CHECKED BY	DATE
MBC	

PRELIMINARY
NOT FOR CONSTRUCTION

4/12/2018
6' x 11" x 8"

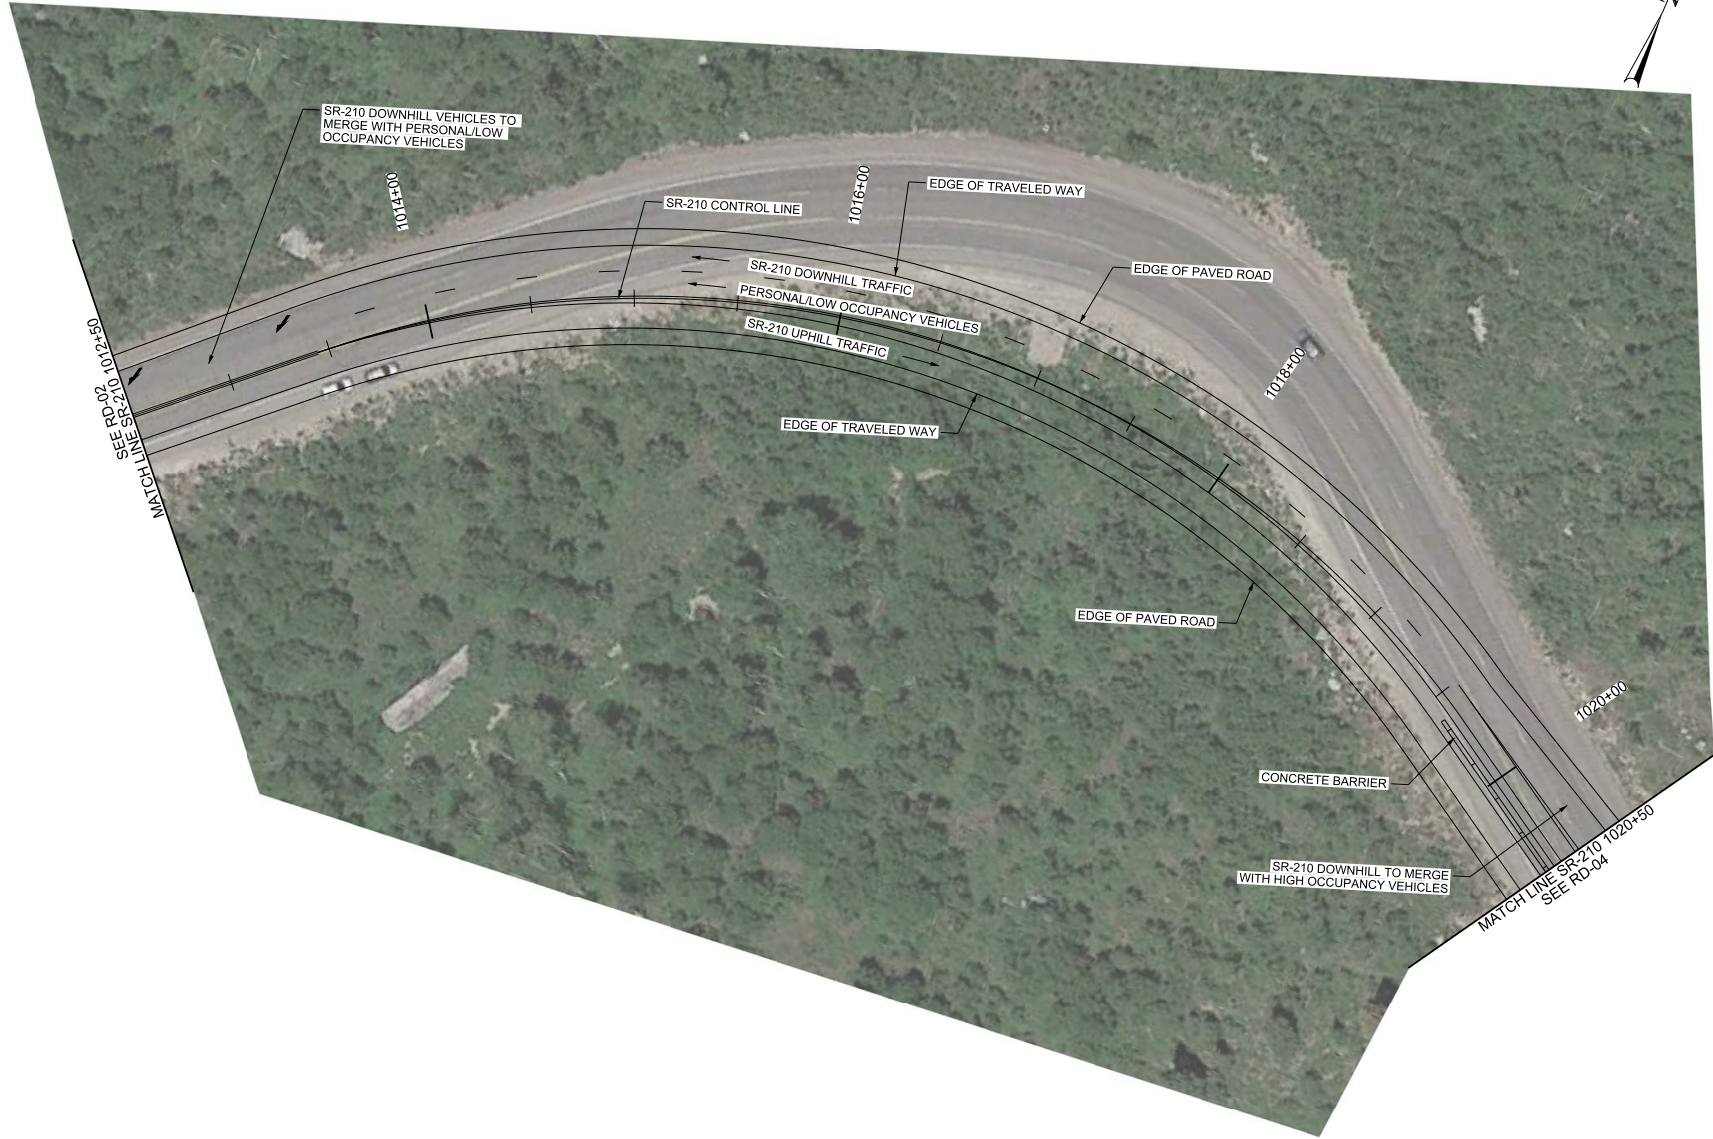


PRELIMINARY
NOT FOR CONSTRUCTION

GRANITE COMMUNITY COUNCIL
University of Utah, Student Engineering Associates

DRAWN BY	JLS
QC	04/10/18
CHECKED BY	MBC

DATE

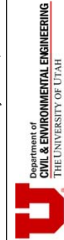

SR-210, Little Cottonwood Canyon


PROJECT

PH

PROJECT NUMBER

ROADWAY DESIGN


SHEET NO. RD-03

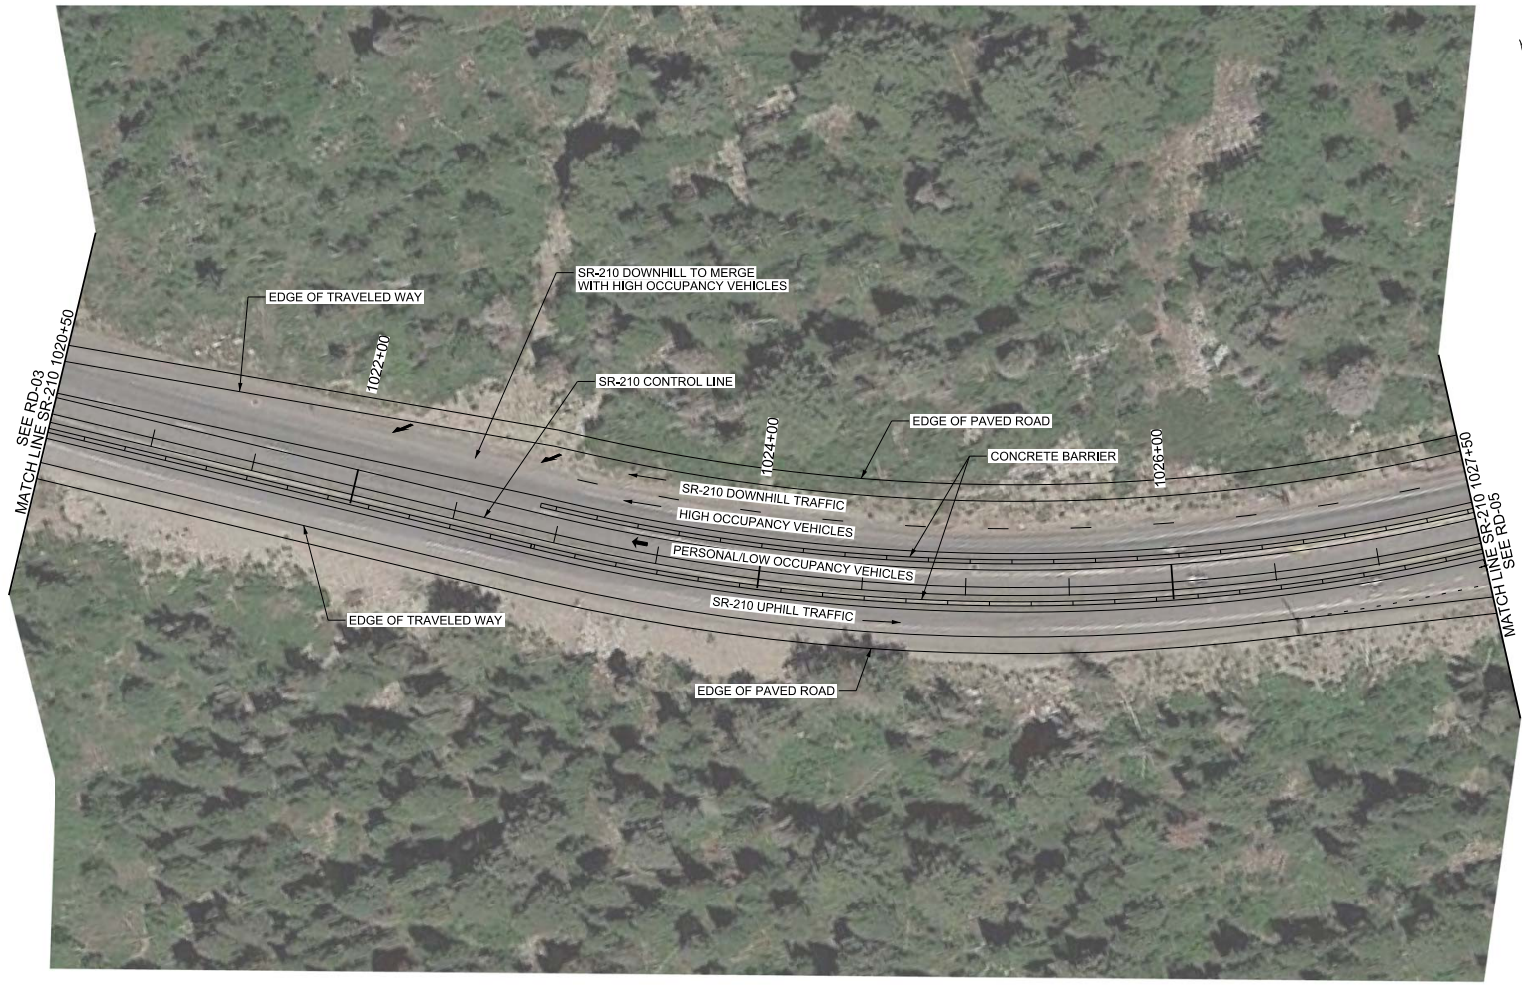

PROJECT	SR-210, Little Cottonwood Canyon		GRANITE COMMUNITY COUNCIL		PRELIMINARY NOT FOR CONSTRUCTION	
	PROJECT NUMBER	PH	University of Utah, Student Engineering Associates			
ROADWAY DESIGN		DATE	04/10/18	QC	DRAWN BY	JLS
				CHECKED BY		MBC

Department of
CIVIL & ENVIRONMENTAL ENGINEERING
THE UNIVERSITY OF UTAH

4/12/2018 8:11am

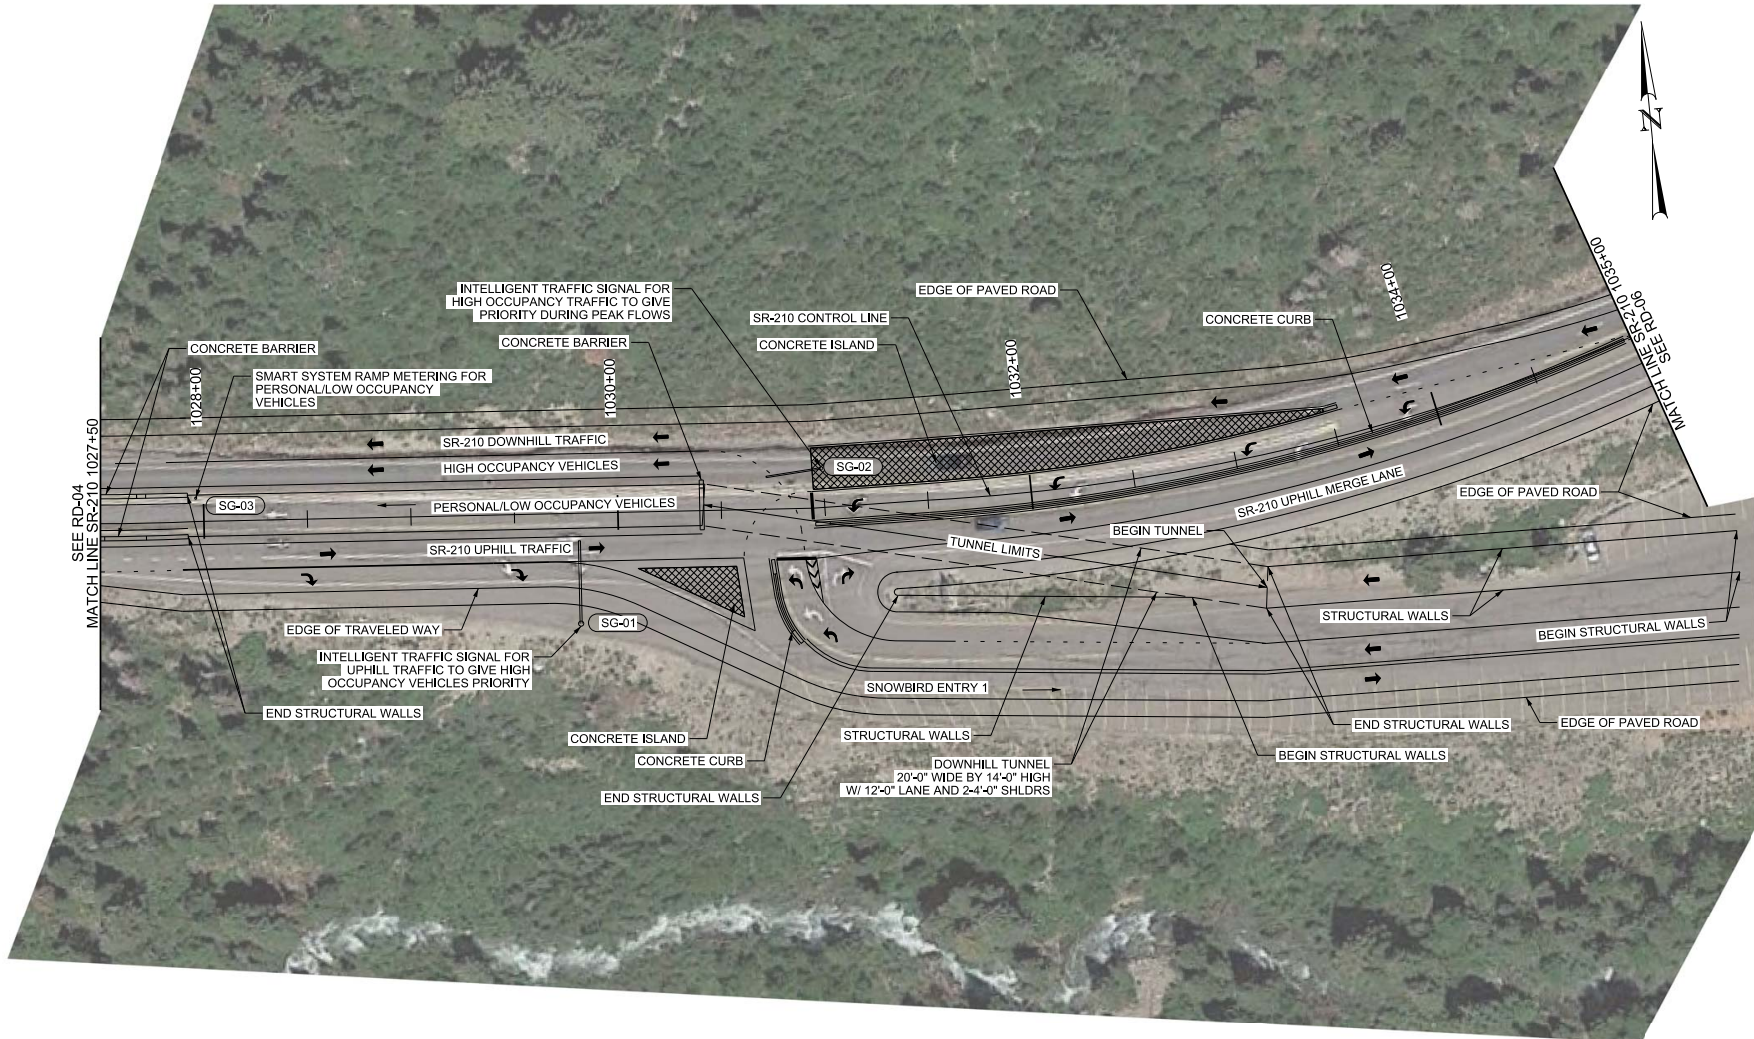

NOTES:
1. SEE RD-05A FOR MORE TUNNEL INFORMATION

PROJECT		SR-210, Little Cottonwood Canyon	
PROJECT NUMBER		RD-05	
DRAWN BY		JLS	
QC		04/10/18	
CHECKED BY		MBC	
DATE			

GRANITE COMMUNITY COUNCIL
University of Utah, Student Engineering Associates



Department of
CIVIL & ENVIRONMENTAL ENGINEERING
THE UNIVERSITY OF UTAH

ROADWAY DESIGN

PRELIMINARY


NOT FOR CONSTRUCTION


4/12/2018 8:11am

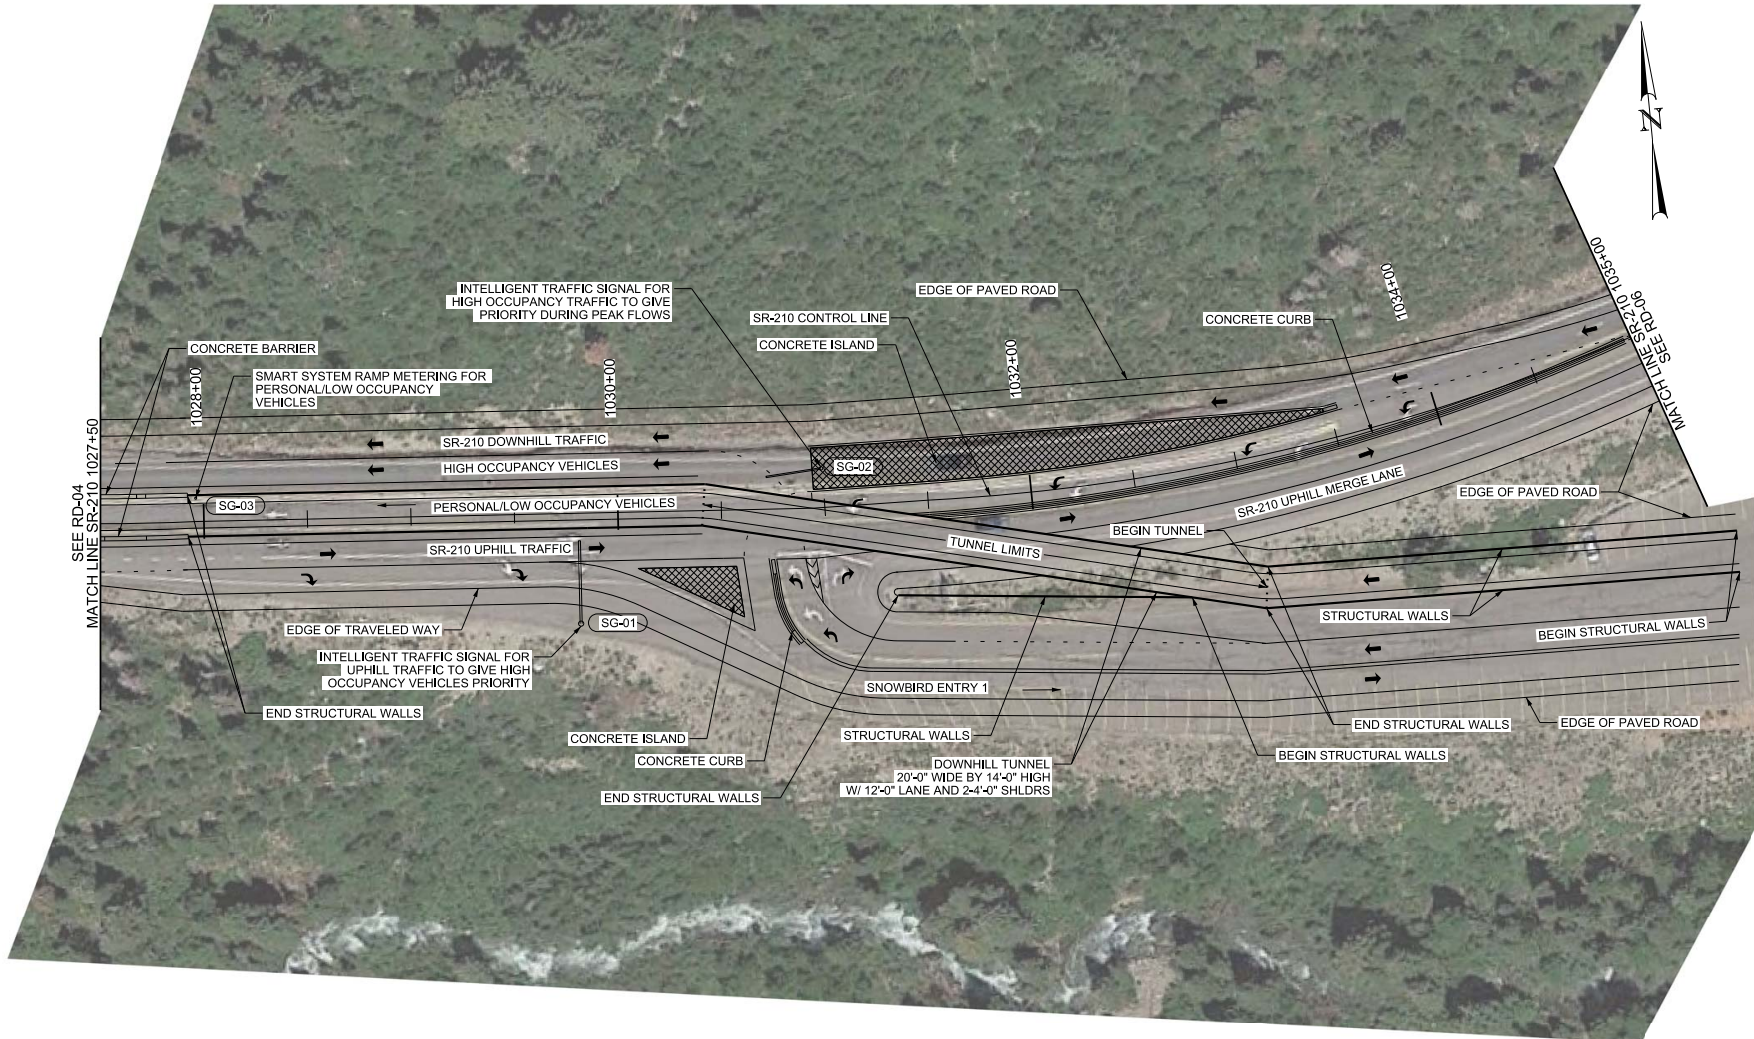

SHEET NO.	SR-210; Little Cottonwood Canyon		GRANITE COMMUNITY COUNCIL University of Utah, Student Engineering Associates			
	PROJECT					
RD-05A	PROJECT NUMBER		PRN	 Department of CIVIL & ENVIRONMENTAL ENGINEERING THE UNIVERSITY OF UTAH		
				DRAWN BY	JLS	
				QC	04/10/18	CHECKED BY
					DATE	MBC
		ROADWAY DESIGN				

PRELIMINARY
NOT FOR CONSTRUCTION

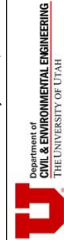

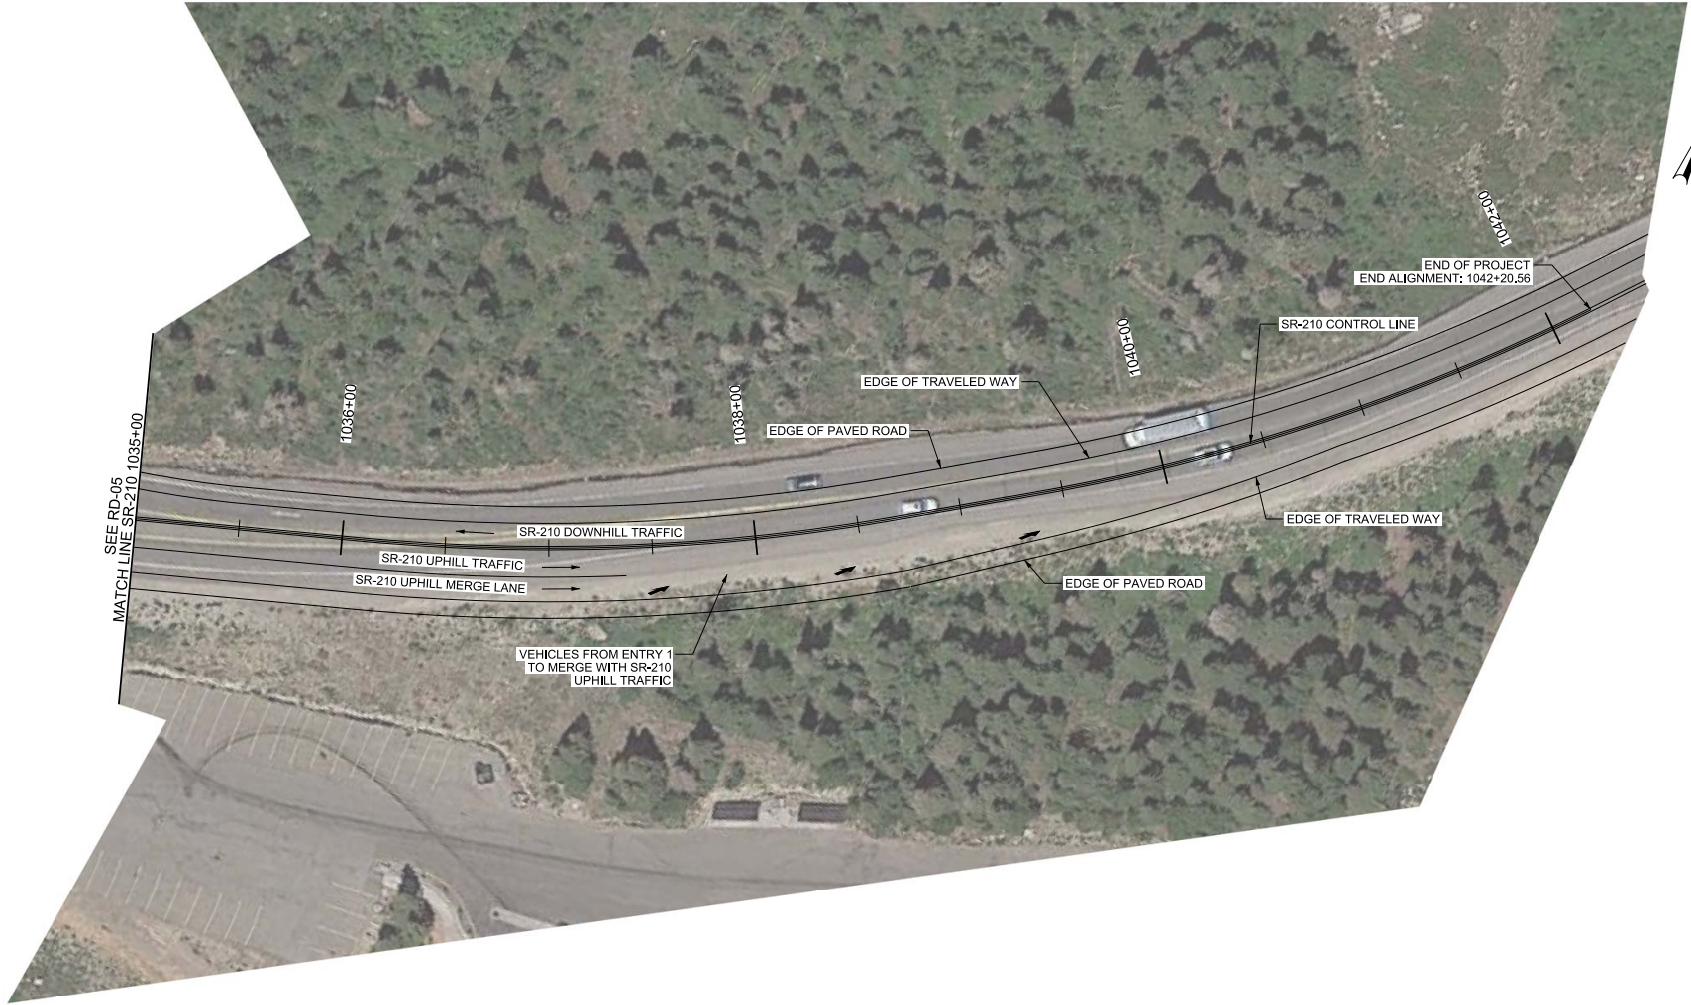

SEE RD-05
MATCH LINE SR-210 1035+00

PROJECT		SR-210; Little Cottonwood Canyon		GRANITE COMMUNITY COUNCIL University of Utah, Student Engineering Associates		DRAWN BY JLS		NOT FOR CONSTRUCTION	
PROJECT NUMBER		PRN		Department of CIVIL & ENVIRONMENTAL ENGINEERING THE UNIVERSITY OF UTAH		QC 04/10/18		CHECKED BY MBC	
SHEET NO.		RD-06		ROADWAY DESIGN		DATE			